


- RL Colour Scheme
- Balcony
 - Spectator Areas
 - Kitchen
 - Lobby and Corridors etc
 - Reception/Admin/Comms etc
 - Toilets/Showers
 - Store/Plant
 - Stairs/lift
 - Fitness Suite
 - Studio

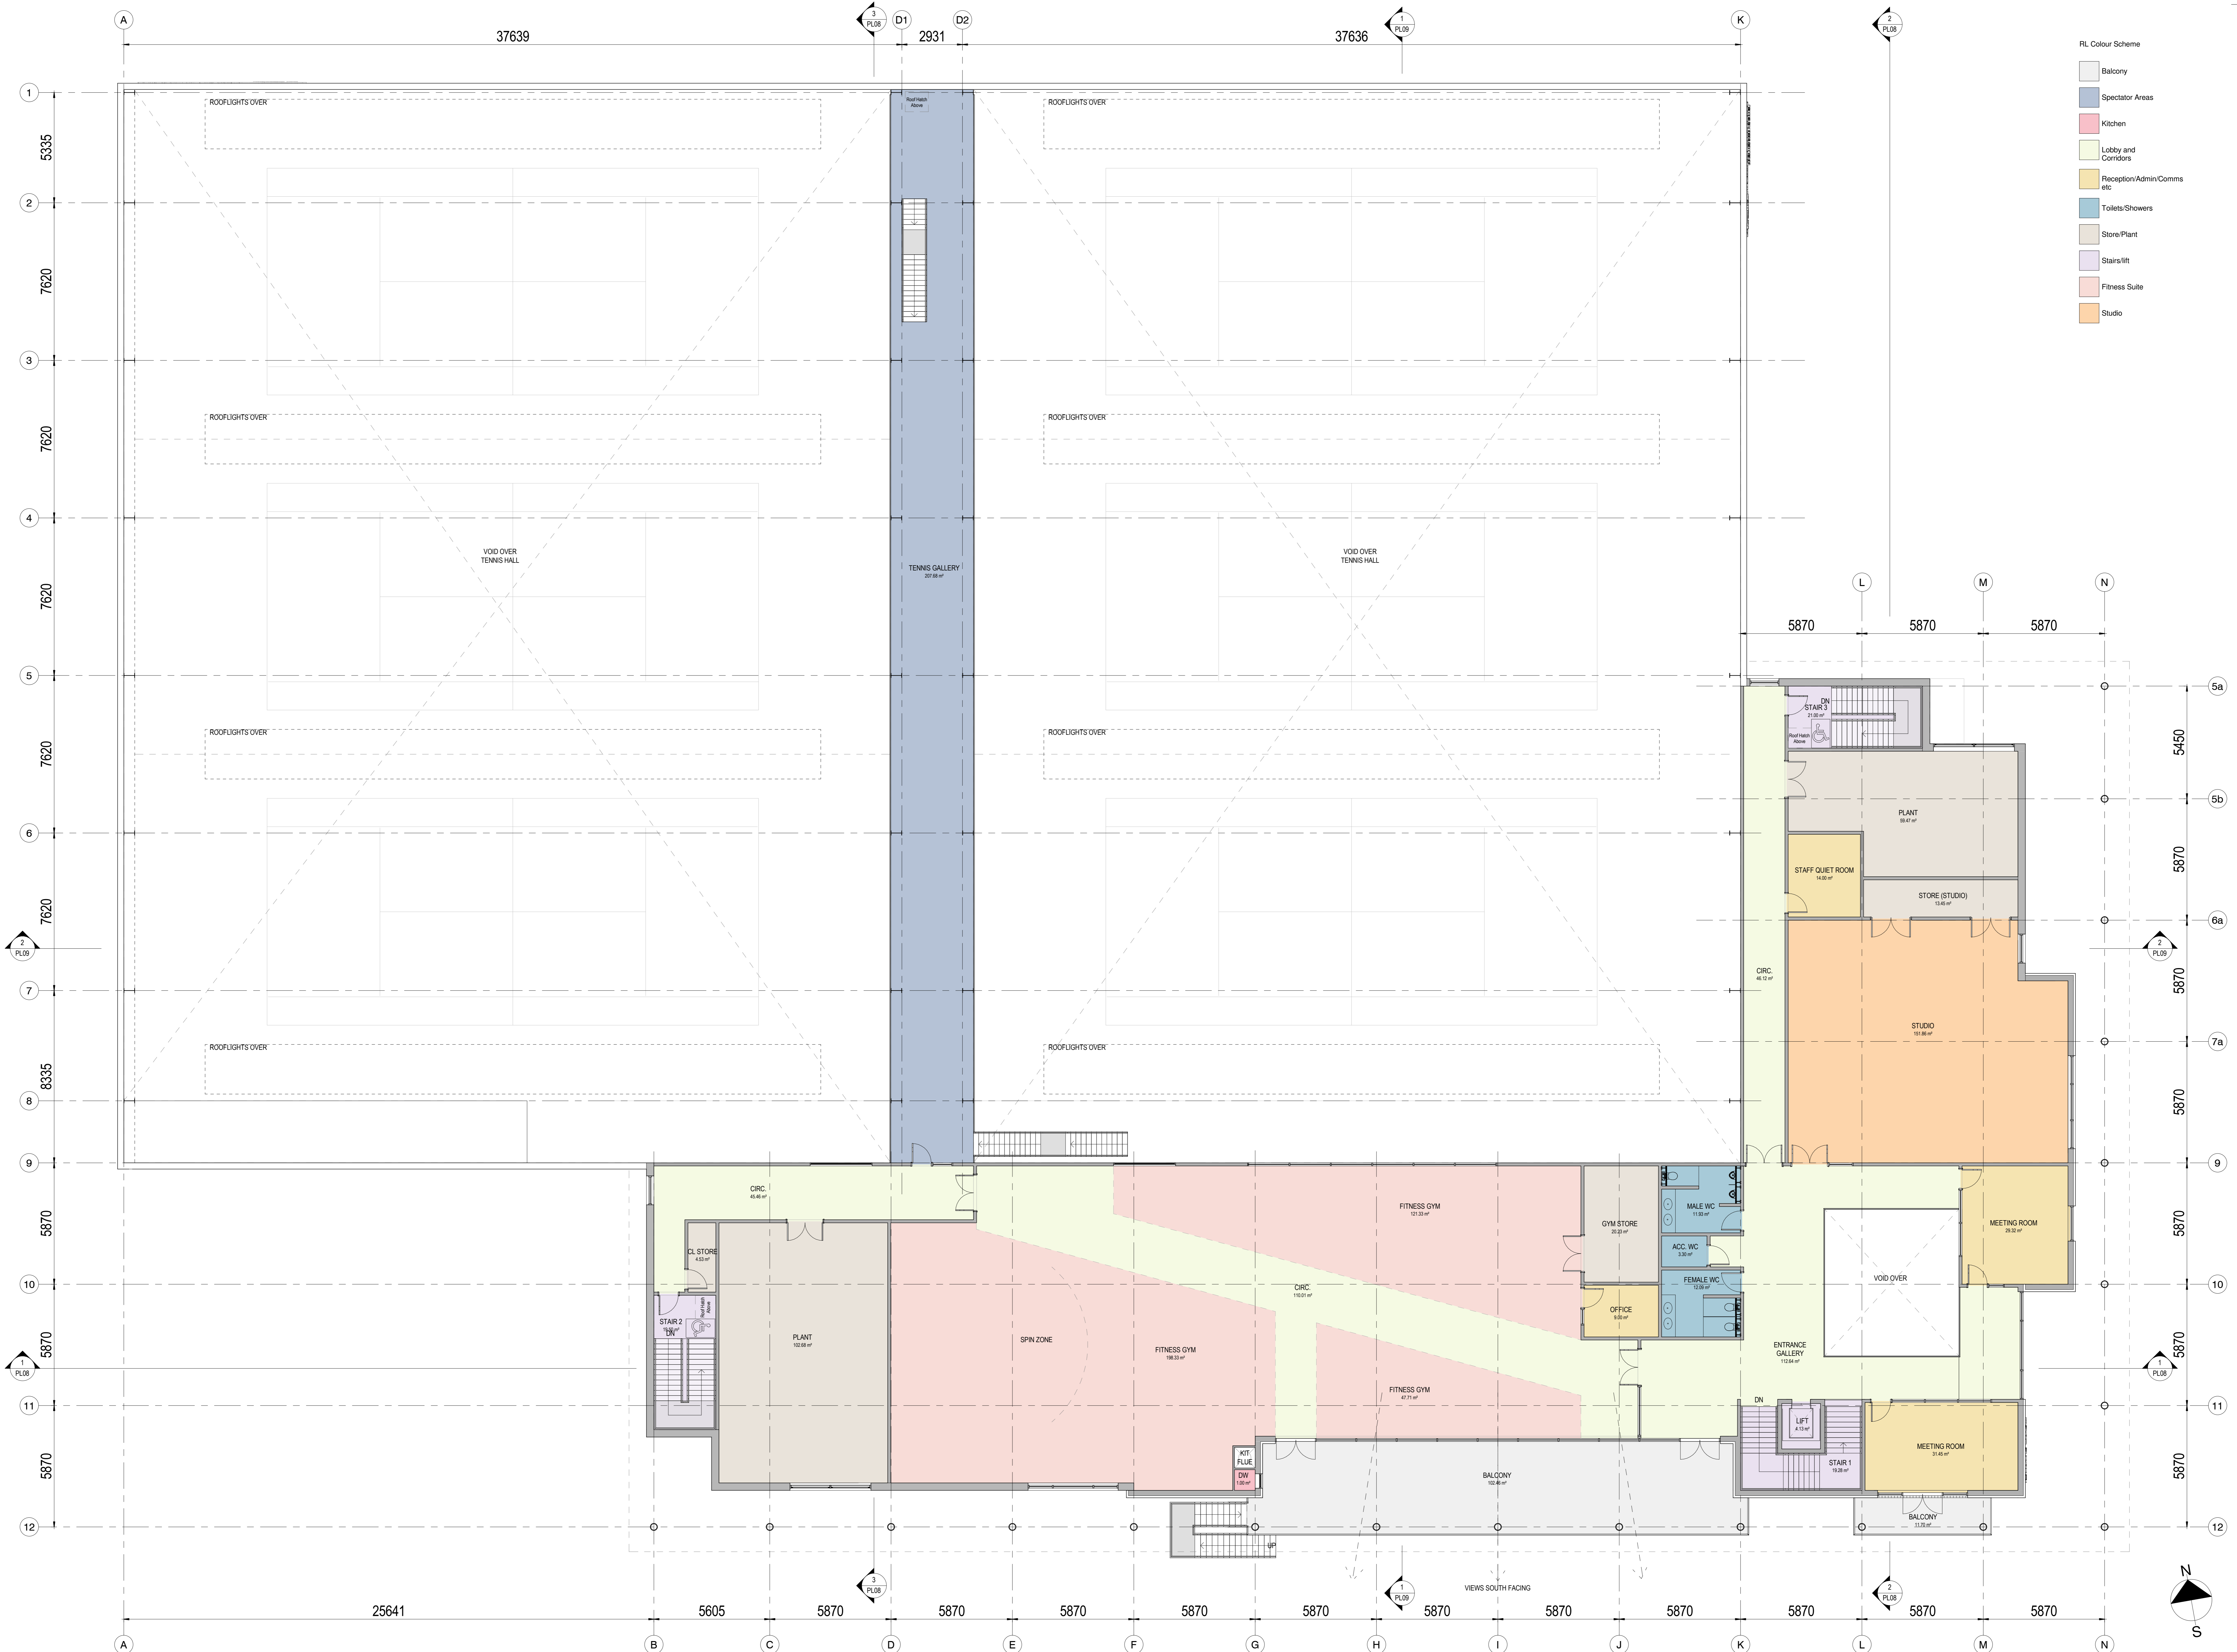

22/10/2020 16:06:48

Proposed First Floor Plan
 1 : 100

Island Farm
 ARCHITECTS

PROJECT
 Island Farm CIC
 Island Farm Lane
 Ewenny Road,
 Bridgend,
 Wales, CF33 5AW

PLANNING PROP
 CLIENT
 HD Limited

DRAWING
 Proposed First Floor Plan

STATUS
 PLANNING

ROBERTS LIMBRICK LTD
 The Carriage Building, Bruton Way
 Gloucester, GL1 1DG
 The Estates Office, 25 - 26 Gold Tops
 Newport, NP20 4PG
 T. 03333 405 500
 mail@roberts-limbrick.com
 www.roberts-limbrick.com

Registered Office: England No. 9806293
 SCALE: 1 : 100 @ A0
 DATE: 22/10/2020
 ORIGINATOR NO: 9806
 AUTHOR: JF
 DRAWING NUMBER: 9806-PL08
 REVISION:

