


Note: The location and quantity of Rainwater Pipes (RWP) and Rainwater Outlets (RWO) to be confirmed by Drainage Specialist.

This drawing is the copyright of Roberts Limbrick Ltd and should not be reproduced in whole or in part or used in any manner whatsoever without their written permission. Do not scale off the drawing, use only figured dimensions and report any discrepancies or omissions to the Architect immediately.

Rev.	Date	Description

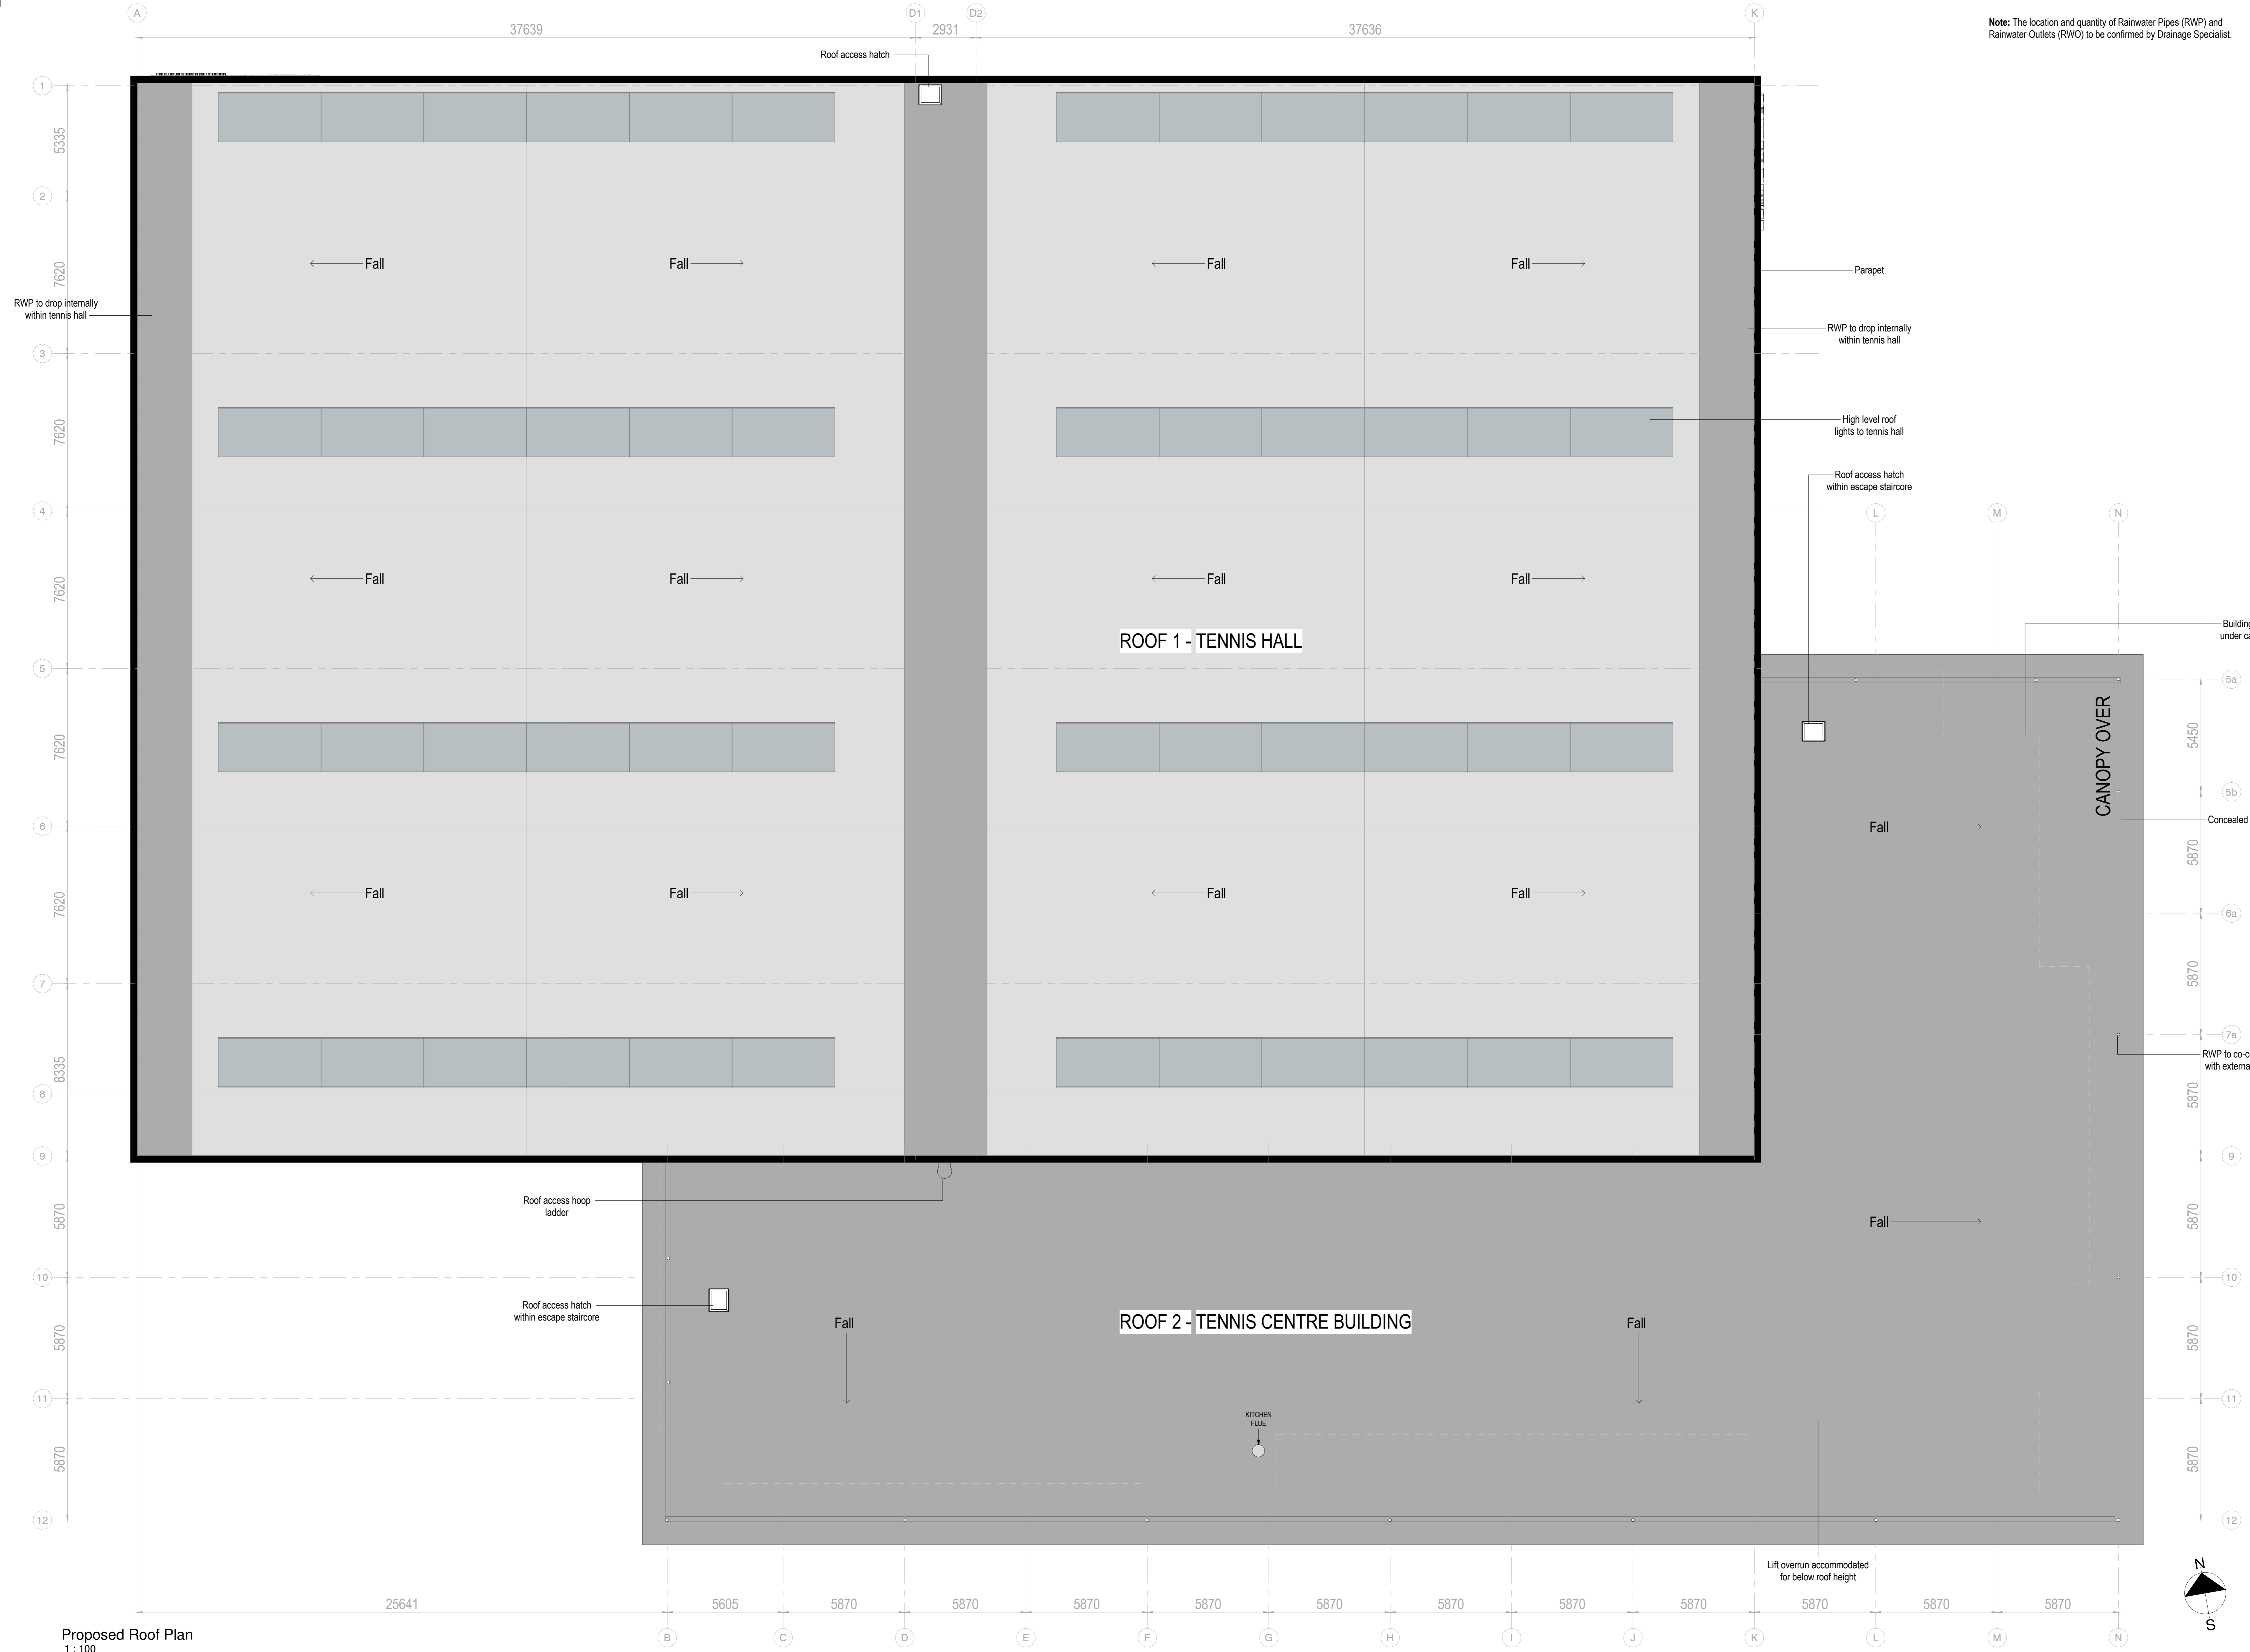

Proposed Roof Plan
1 : 100



Roberts Limbrick
ARCHITECTS

PROJECT
Island Farm CIC
Island Farm Lane
Ewenny Road,
Bridport,
Wimbor, DT33 3AW

PLANNING PROPOSAL
CLIENT
HDA Limited **HDA**


DRAWING
Proposed Roof Plan

STATUS
PLANNING

ROBERTS LIMBRICK LTD
The Carriage Building, Bruton Way
Gloucester, GL1 1DG
The Estates Office, 25 - 26 Gold Tops
Newport, NP20 4PG
T: 03333 405 500
m: 07833 405 500
www.roberts-limbrick.com

DATE	REVISION
22/10/2020	JF

SCALE: 1 : 100 @ A0
AUTHOR: JF
DRAWING NUMBER: 9806-PL-06
REVISION:

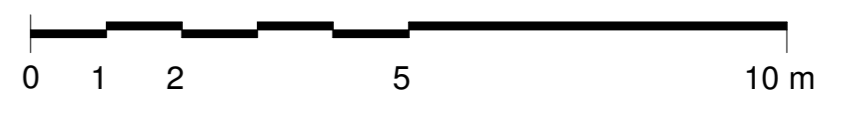

22/10/2020 16:07:40